




Blue Lily

LANDSCAPE ARCHITECTURE

770-560-3661

ROCK BARIN IRID.

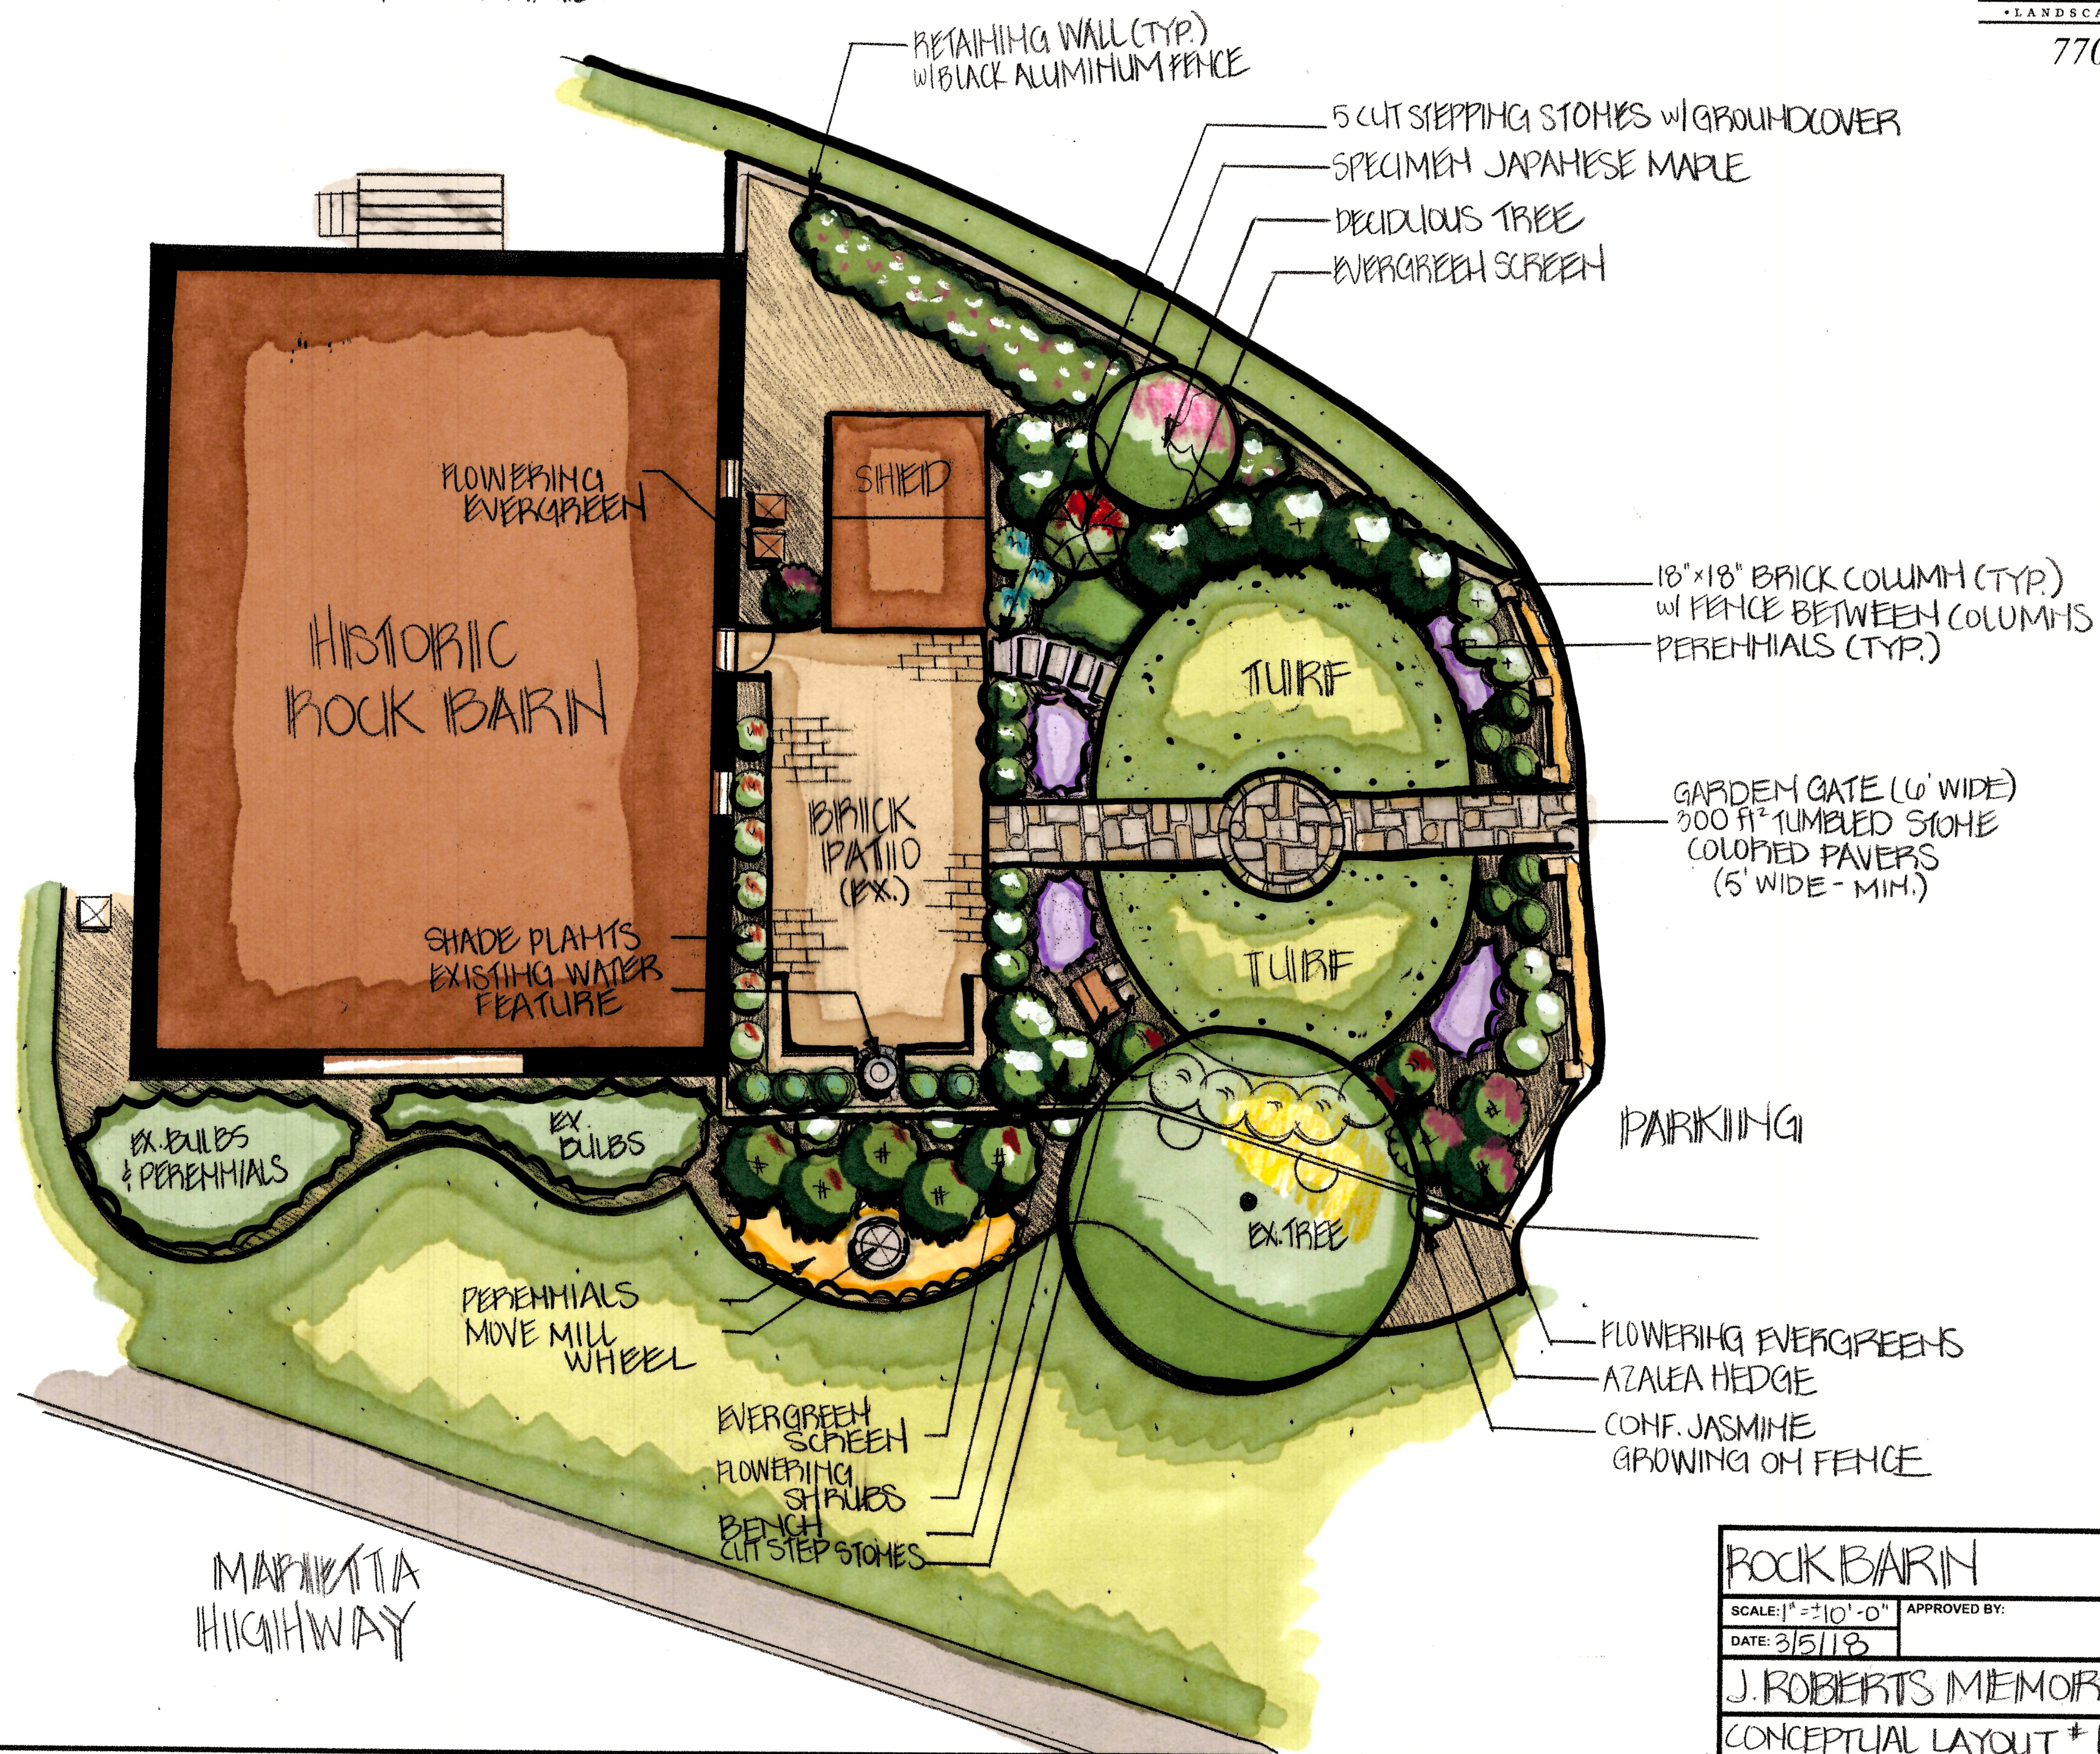

RETAINING WALL (TYP.)
w/ BLACK ALUMINUM FENCE

5 CUT STEPPING STONES w/ GROUND COVER

SPECIMEN JAPANESE MAPLE

DECIDUOUS TREE

EVERGREEN SCREEN

FLOWERING
EVERGREEN

SHED

HISTORIC
ROCK BARIN

18" x 18" BRICK COLUMN (TYP.)
w/ FENCE BETWEEN COLUMNS
PERENNIALS (TYP.)

TURF

GARDEN GATE (6' WIDE)
300 FT² TUMBLERD STONE
COLORED PAVERS
(5' WIDE - MIN.)

BRICK
PATIO
(EX.)

TURF

SHADE PLANTS
EXISTING WATER
FEATURE

PARKING

EX. BULBS
& PERENNIALS

EX. BULBS

EX. TREE

PERENNIALS
MOVE MILL
WHEEL

FLOWERING EVERGREENS

AZALEA HEDGE

CONF. JASMINE
GROWING ON FENCE

EVERGREEN
SCREEN

FLOWERING
SHRUBS

BENCH
CUT STEP STONES

MARIETTA
HIGHWAY

ROCK BARIN

SCALE: 1" = 10'-0"

APPROVED BY:

DRAWN BY CHA

DATE: 3/5/18

REVISED

J. ROBERTS MEMORIAL GARDEN

CONCEPTUAL LAYOUT #1

DRAWING NUMBER
1 of 2